




1 Section 3 North - External Front Door Head
1 : 5

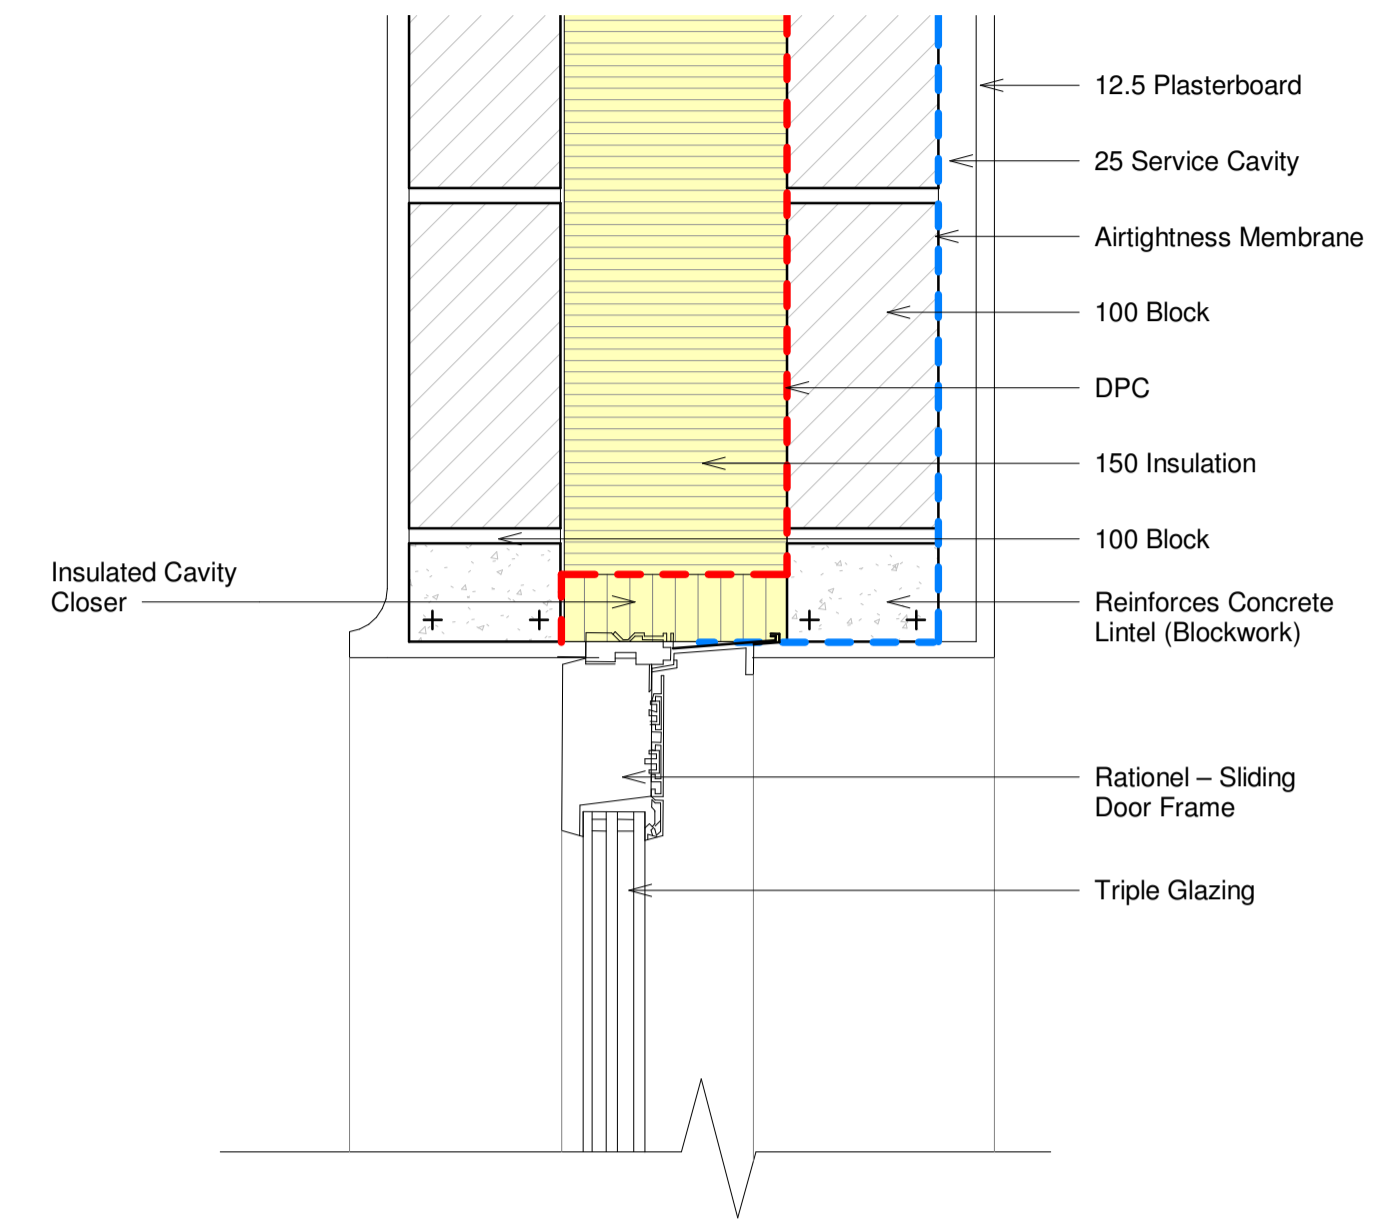

4 Section 7 Sliding Door Head
1 : 5

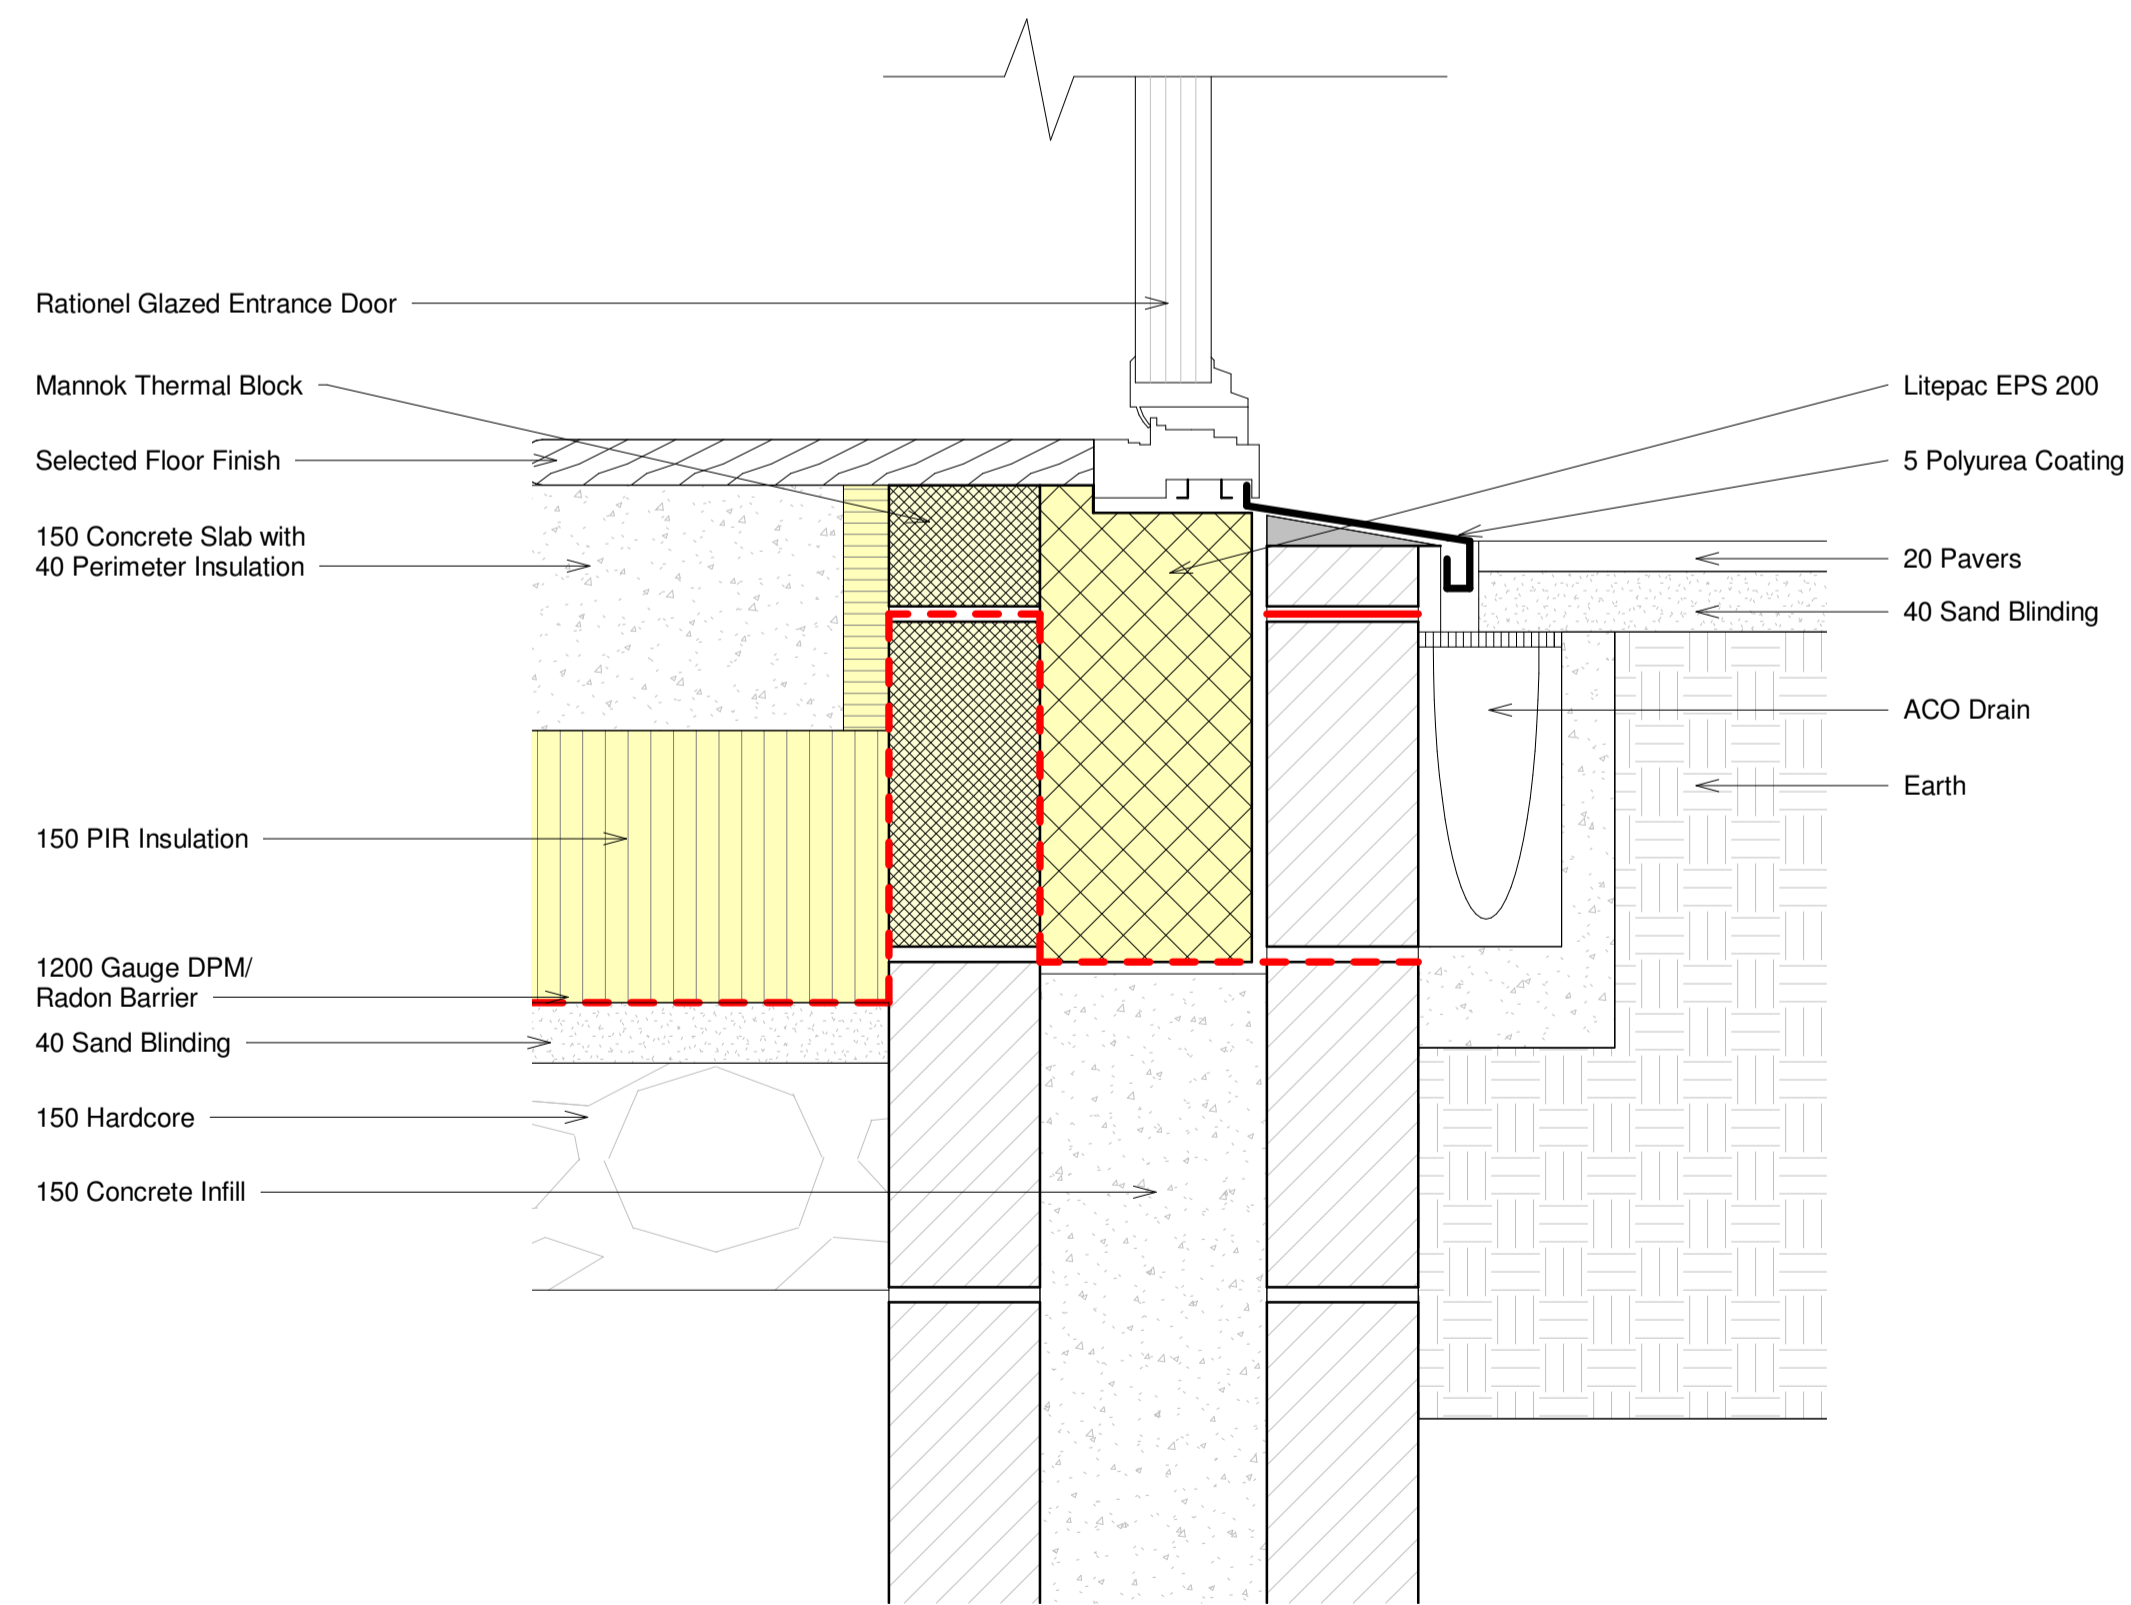

2 Section 3 North - External Front Door Threshold
1 : 5

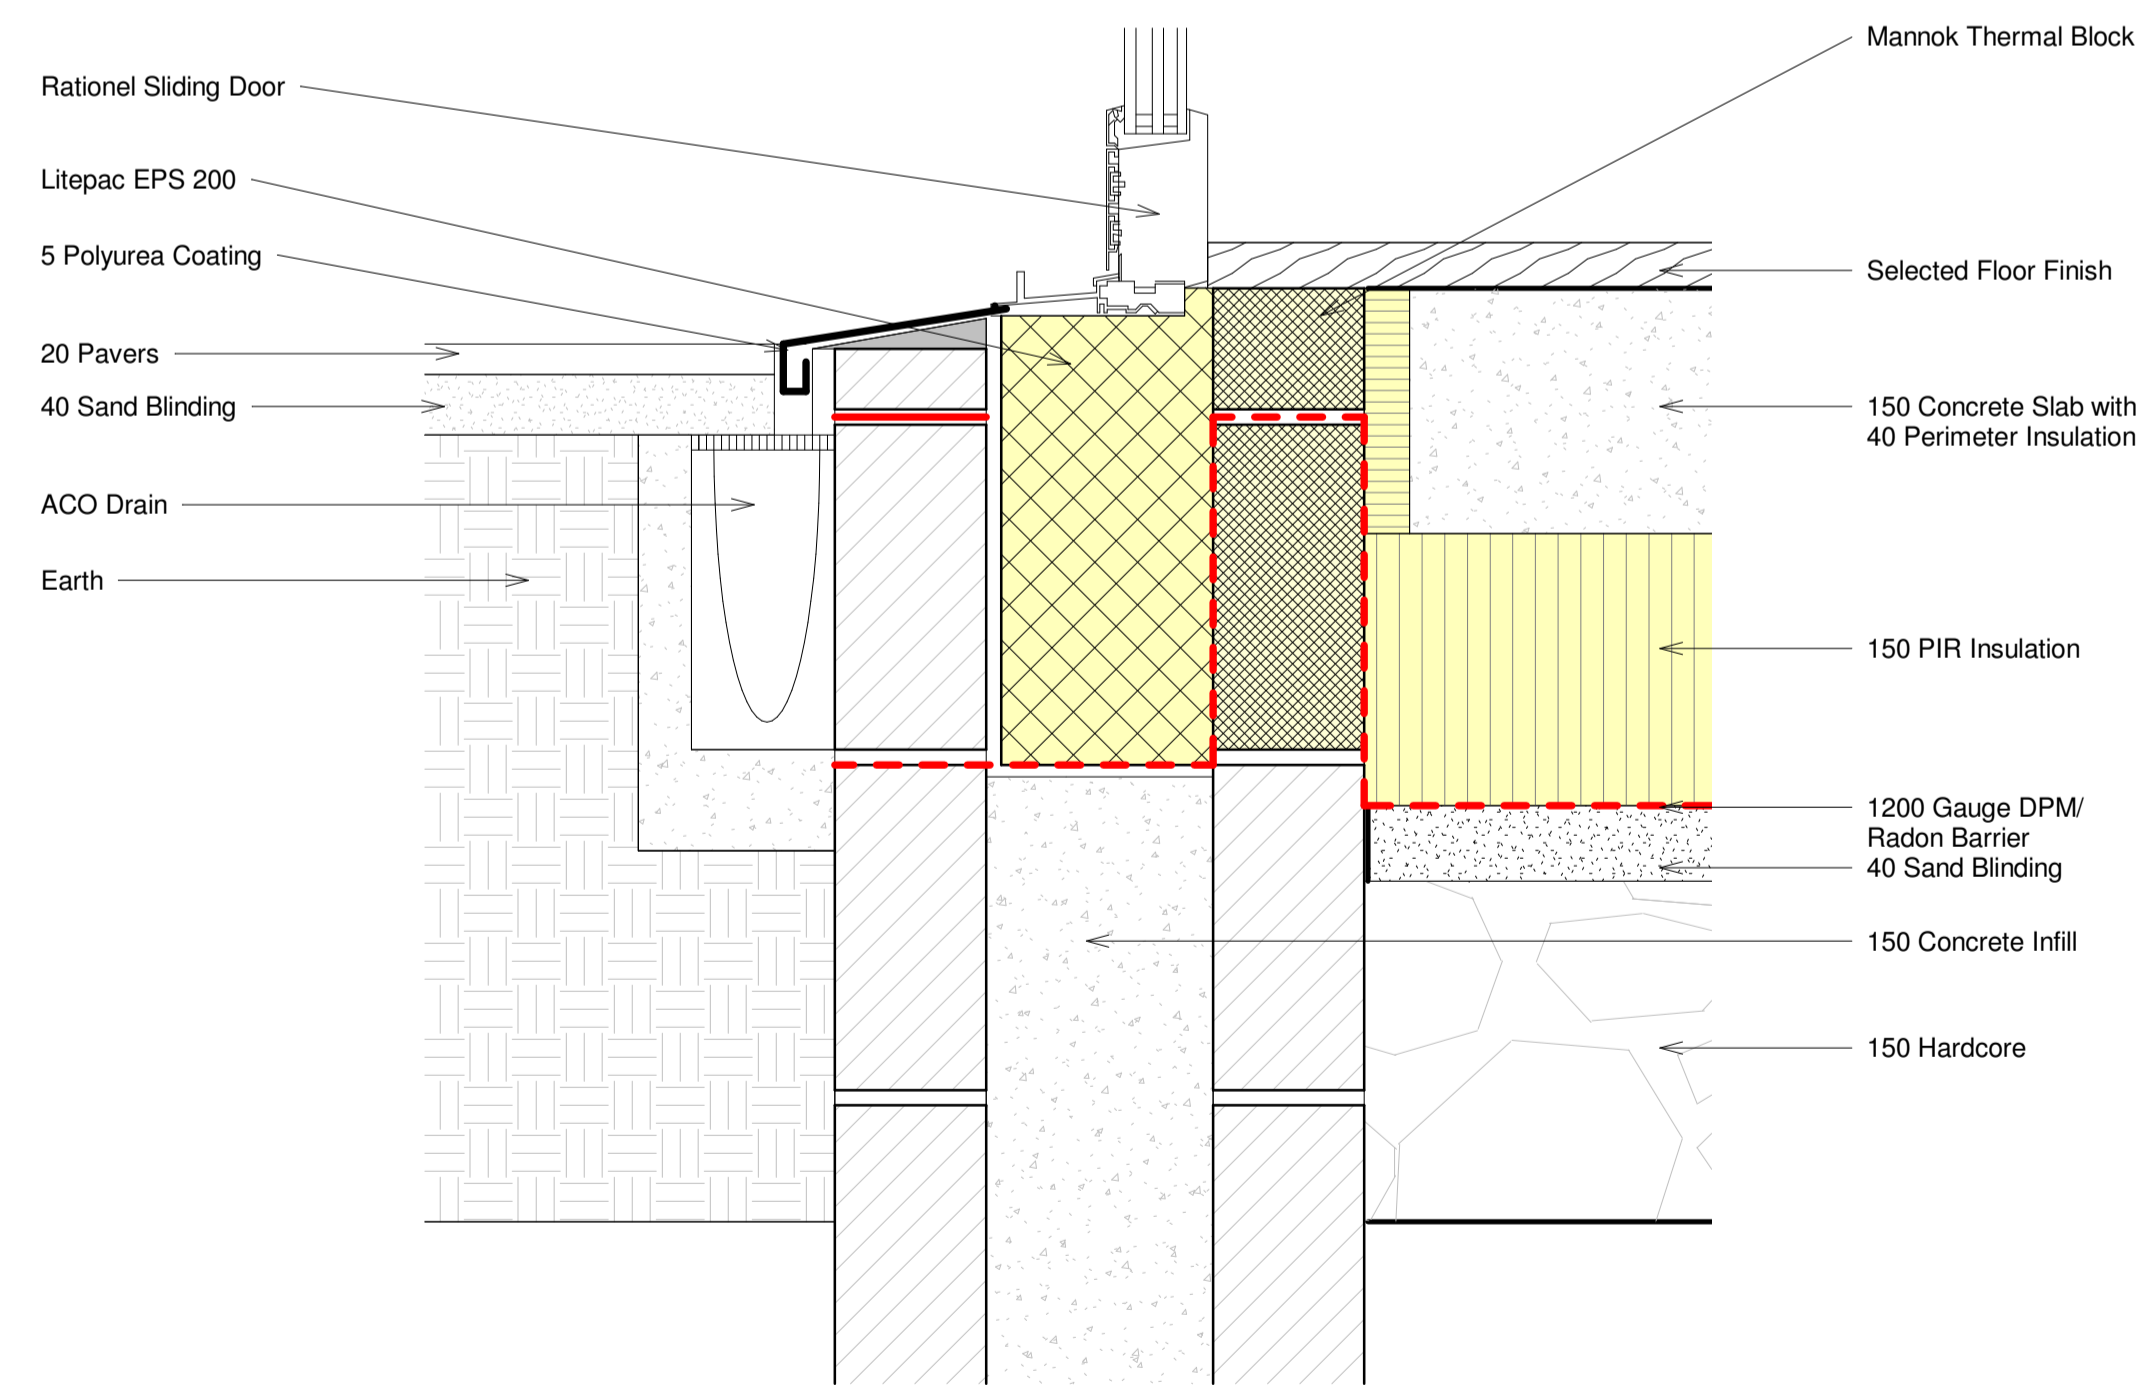

3 Section 7 - Sliding Door Threshold
1 : 5

NOTES:




PROJECT:

Enter address here

ARCHITECT:

CLIENT:

KEY PLAN: NOT TO SCALE

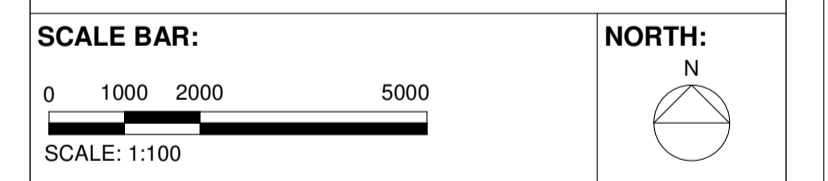

ST	REV	DESCRIPTION	DATE


SCALE AT A1: 1 : 5
CHK: Checked APP: Approver
DES: Designer DRW: Author

DRAWING SERIES:


DRAWING TITLE:
External Doors - Thresholds and Heads

DRAWING NUMBER: (Revit Sheet Number)
Project Originator Volume Level Type Role - Number
A 113


STATUS: REV:

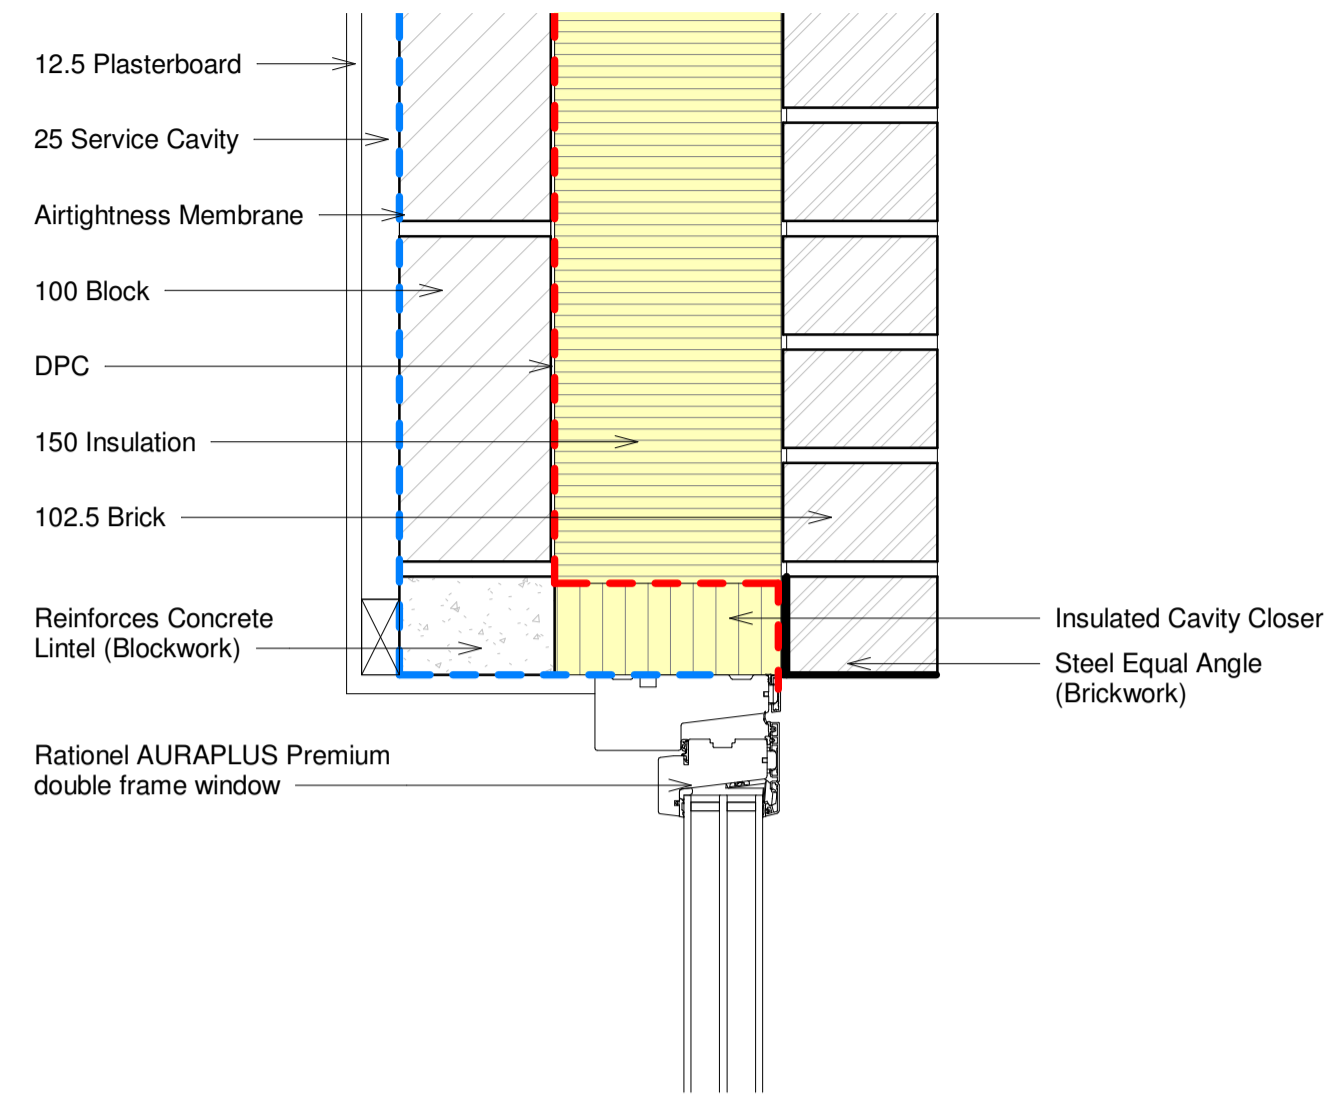


2 Section 3 North - Window Head
1 : 5

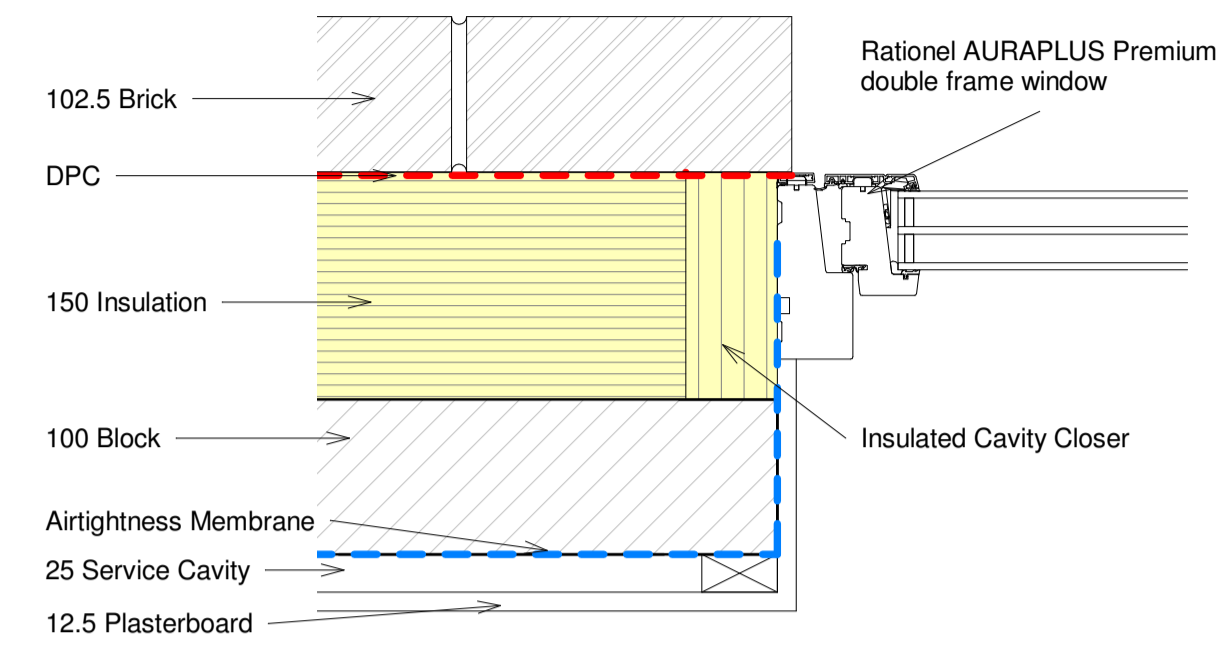

3 Section 3 North - Window Jamb
1 : 5

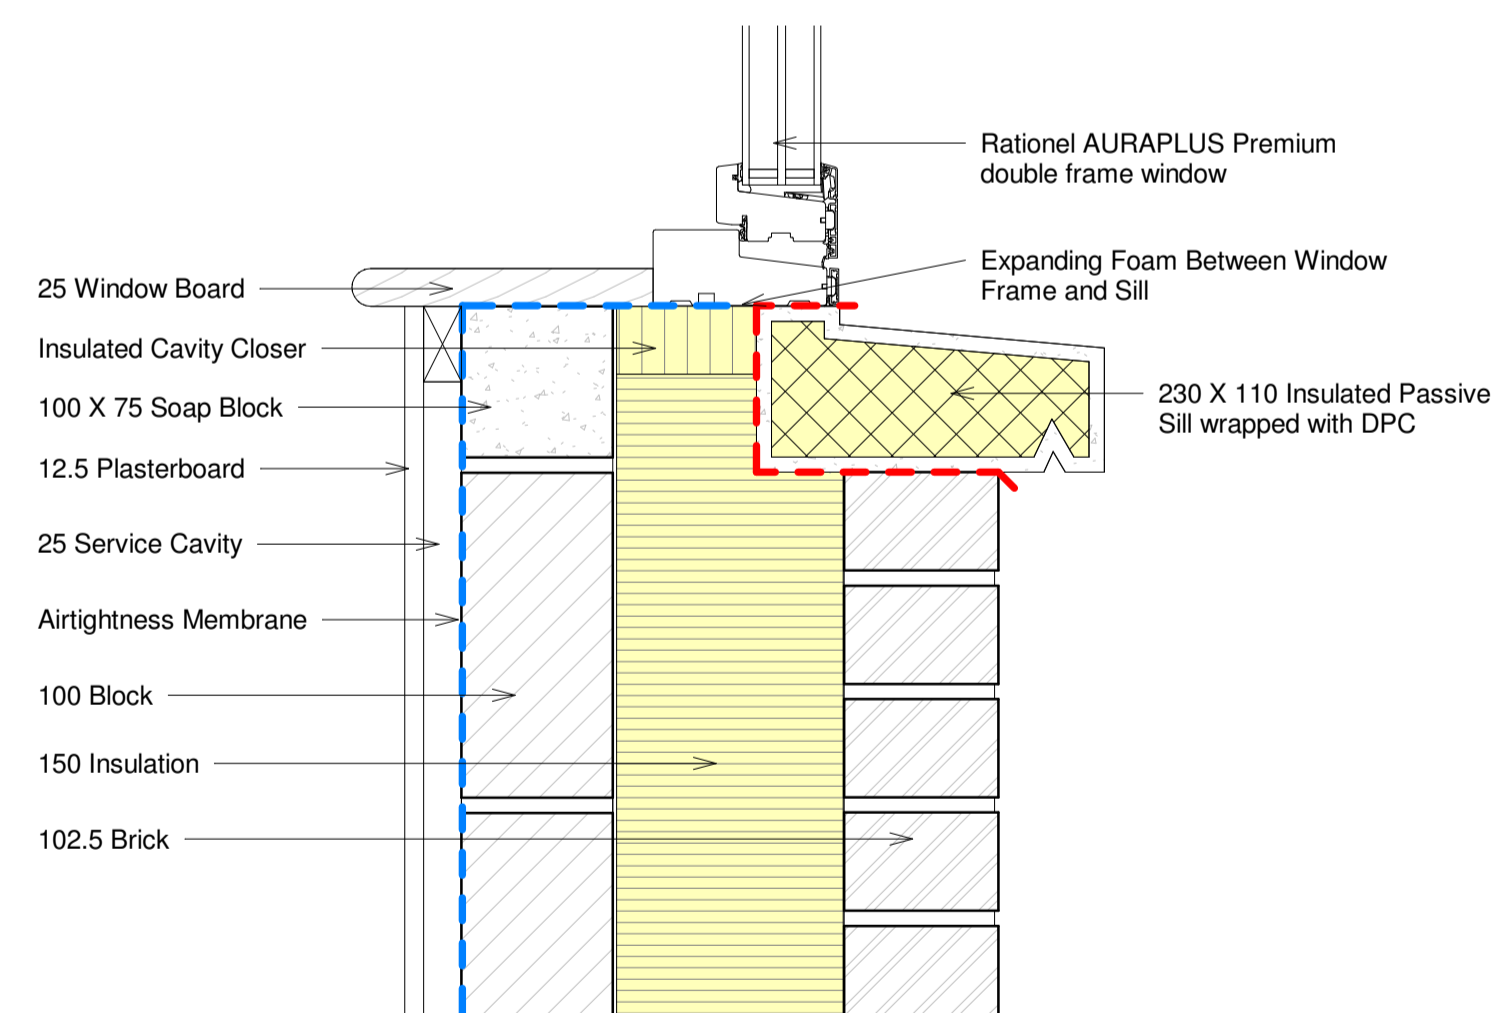

1 Section 3 North - Window Cill
1 : 5

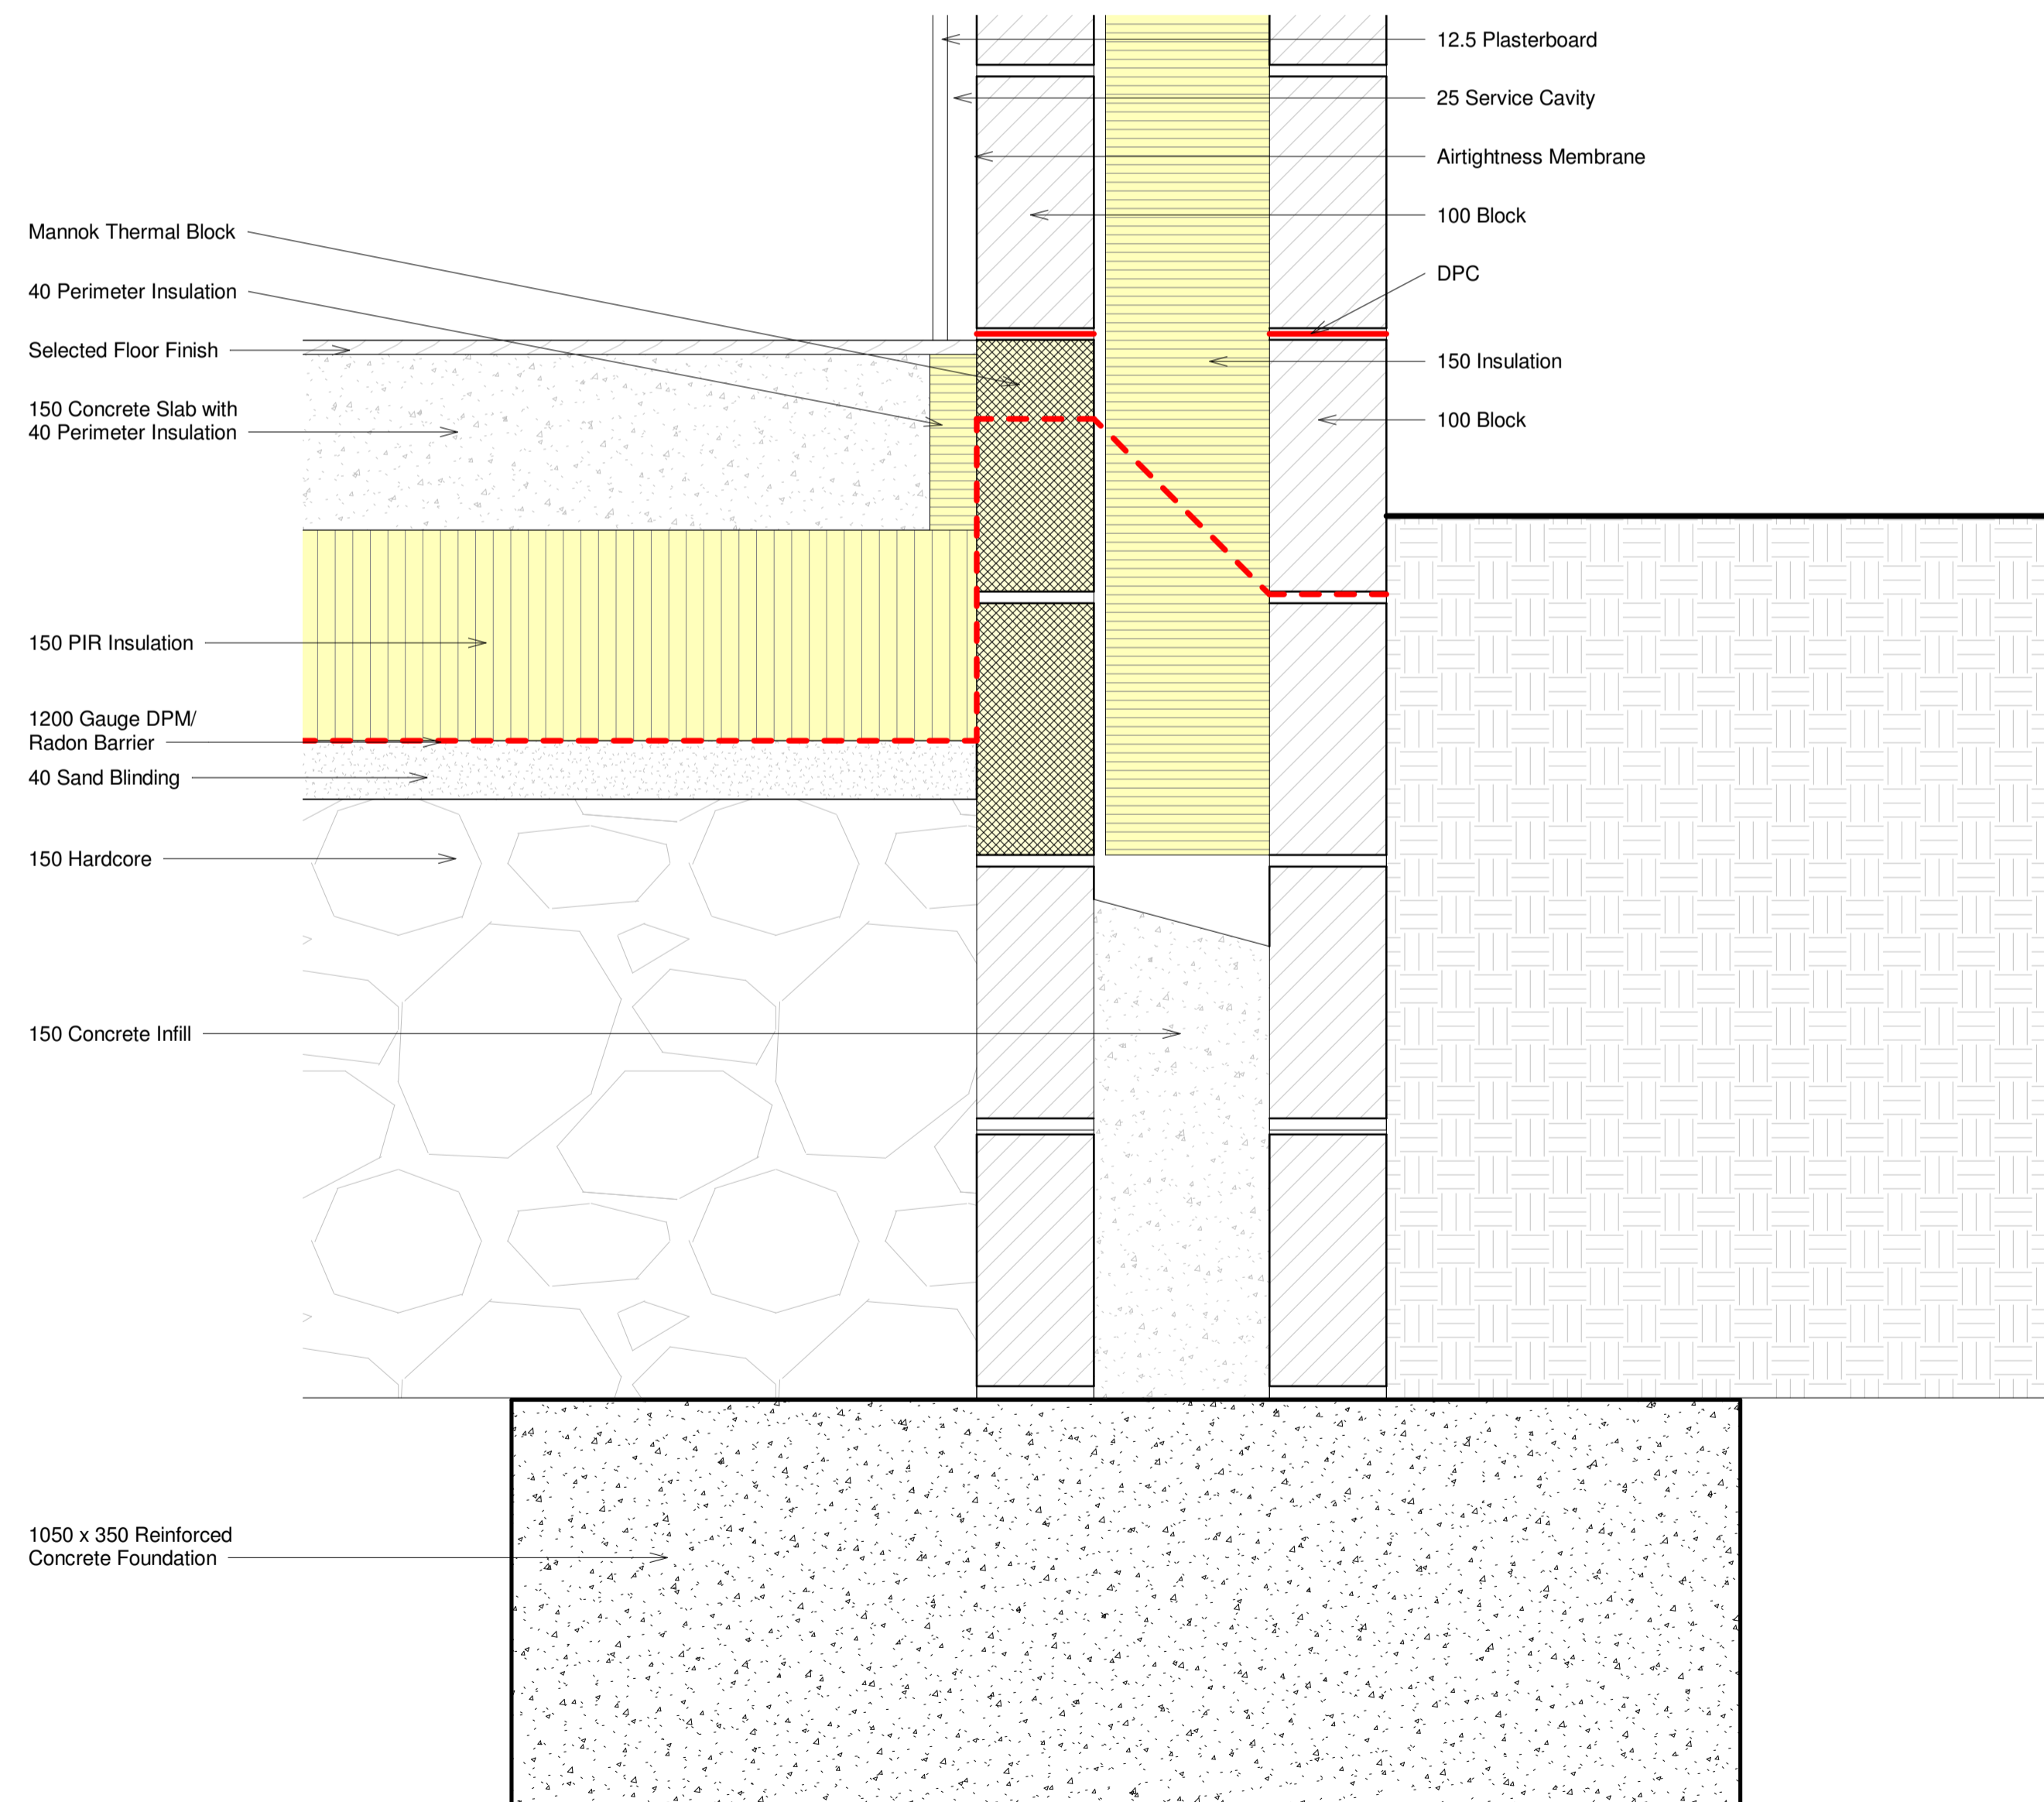

4 Section 3 South - Foundation to Ground Floor
Level
1 : 5

NOTES:




PROJECT:

Enter address here

ARCHITECT:

CLIENT:

KEY PLAN: NOT TO SCALE

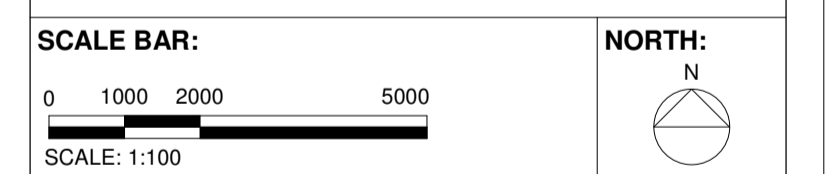

ST	REV	DESCRIPTION	DATE

SCALE AT A1: 1 : 5
CHK: Checked APP: Approver
DES: Designer DRW: Author


DRAWING SERIES:

DRAWING TITLE:
Window - Head, Sill and Jamb + Foundation

DRAWING NUMBER: (Revit Sheet Number)
Project Originator Volume Level Type Role - Number
A 114

STATUS: REV:

NOTES:



PROJECT:
Enter address here

ARCHITECT:

CLIENT:

KEY PLAN: NOT TO SCALE

SCALE BAR: 0 1000 2000 5000
SCALE: 1:100

NORTH: N

ST	REV	DESCRIPTION	DATE

SCALE AT A1: 1 : 5


CHK: Checked **APP:** Approved
DES: Designed **DRW:** Author

DRAWING SERIES:

DRAWING TITLE:
Parapet and Flat Roof Abutment


DRAWING NUMBER: (Revit Sheet Number)
Project Originator Volume Level Type Role - Number
A 115

STATUS: **REV:**

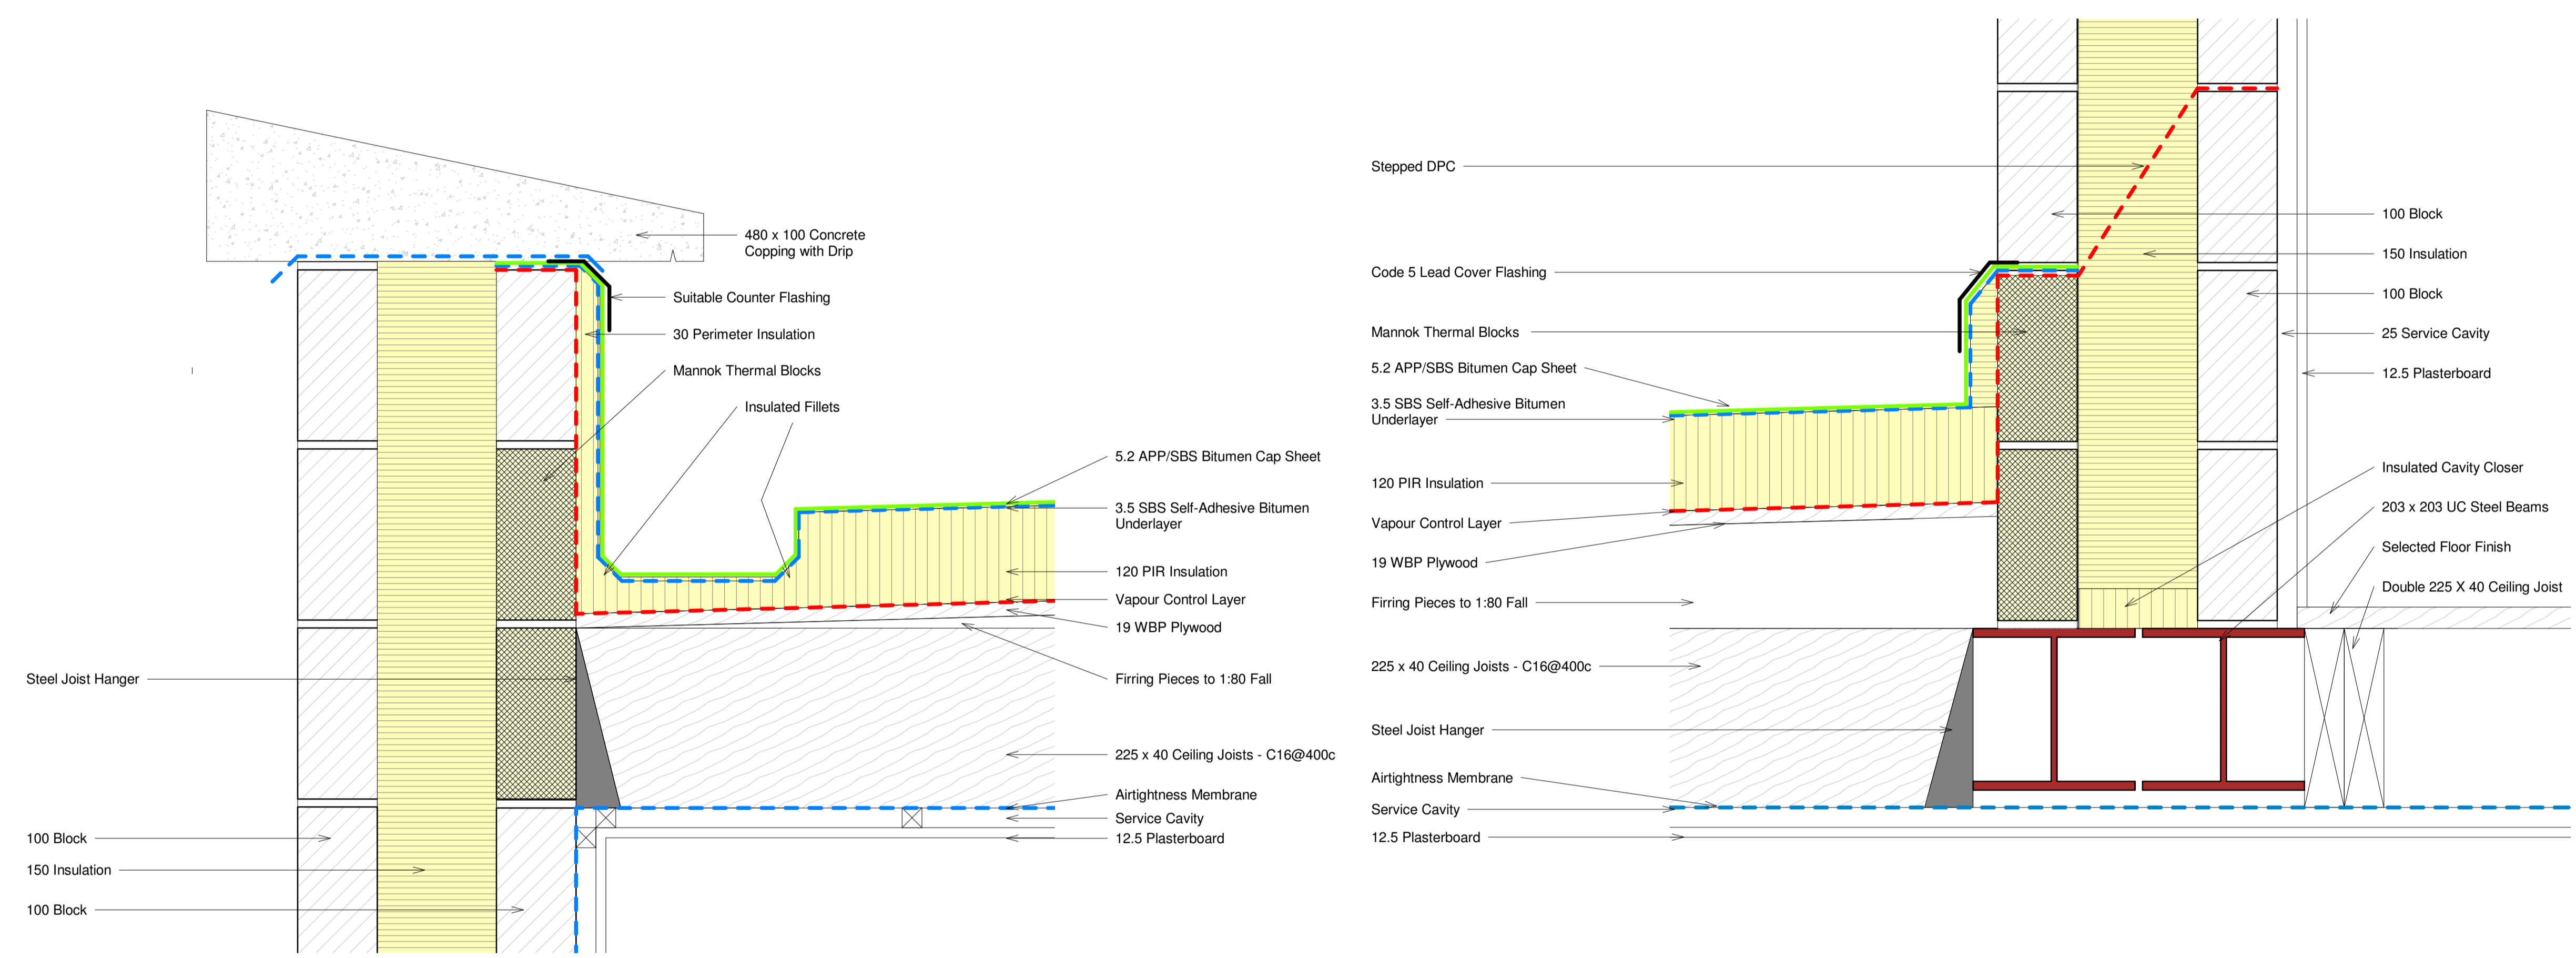


1 Section 3 North - Parapet
1 : 5

2 Section 3 North - Flat Roof & External Wall
Abutment
1 : 5

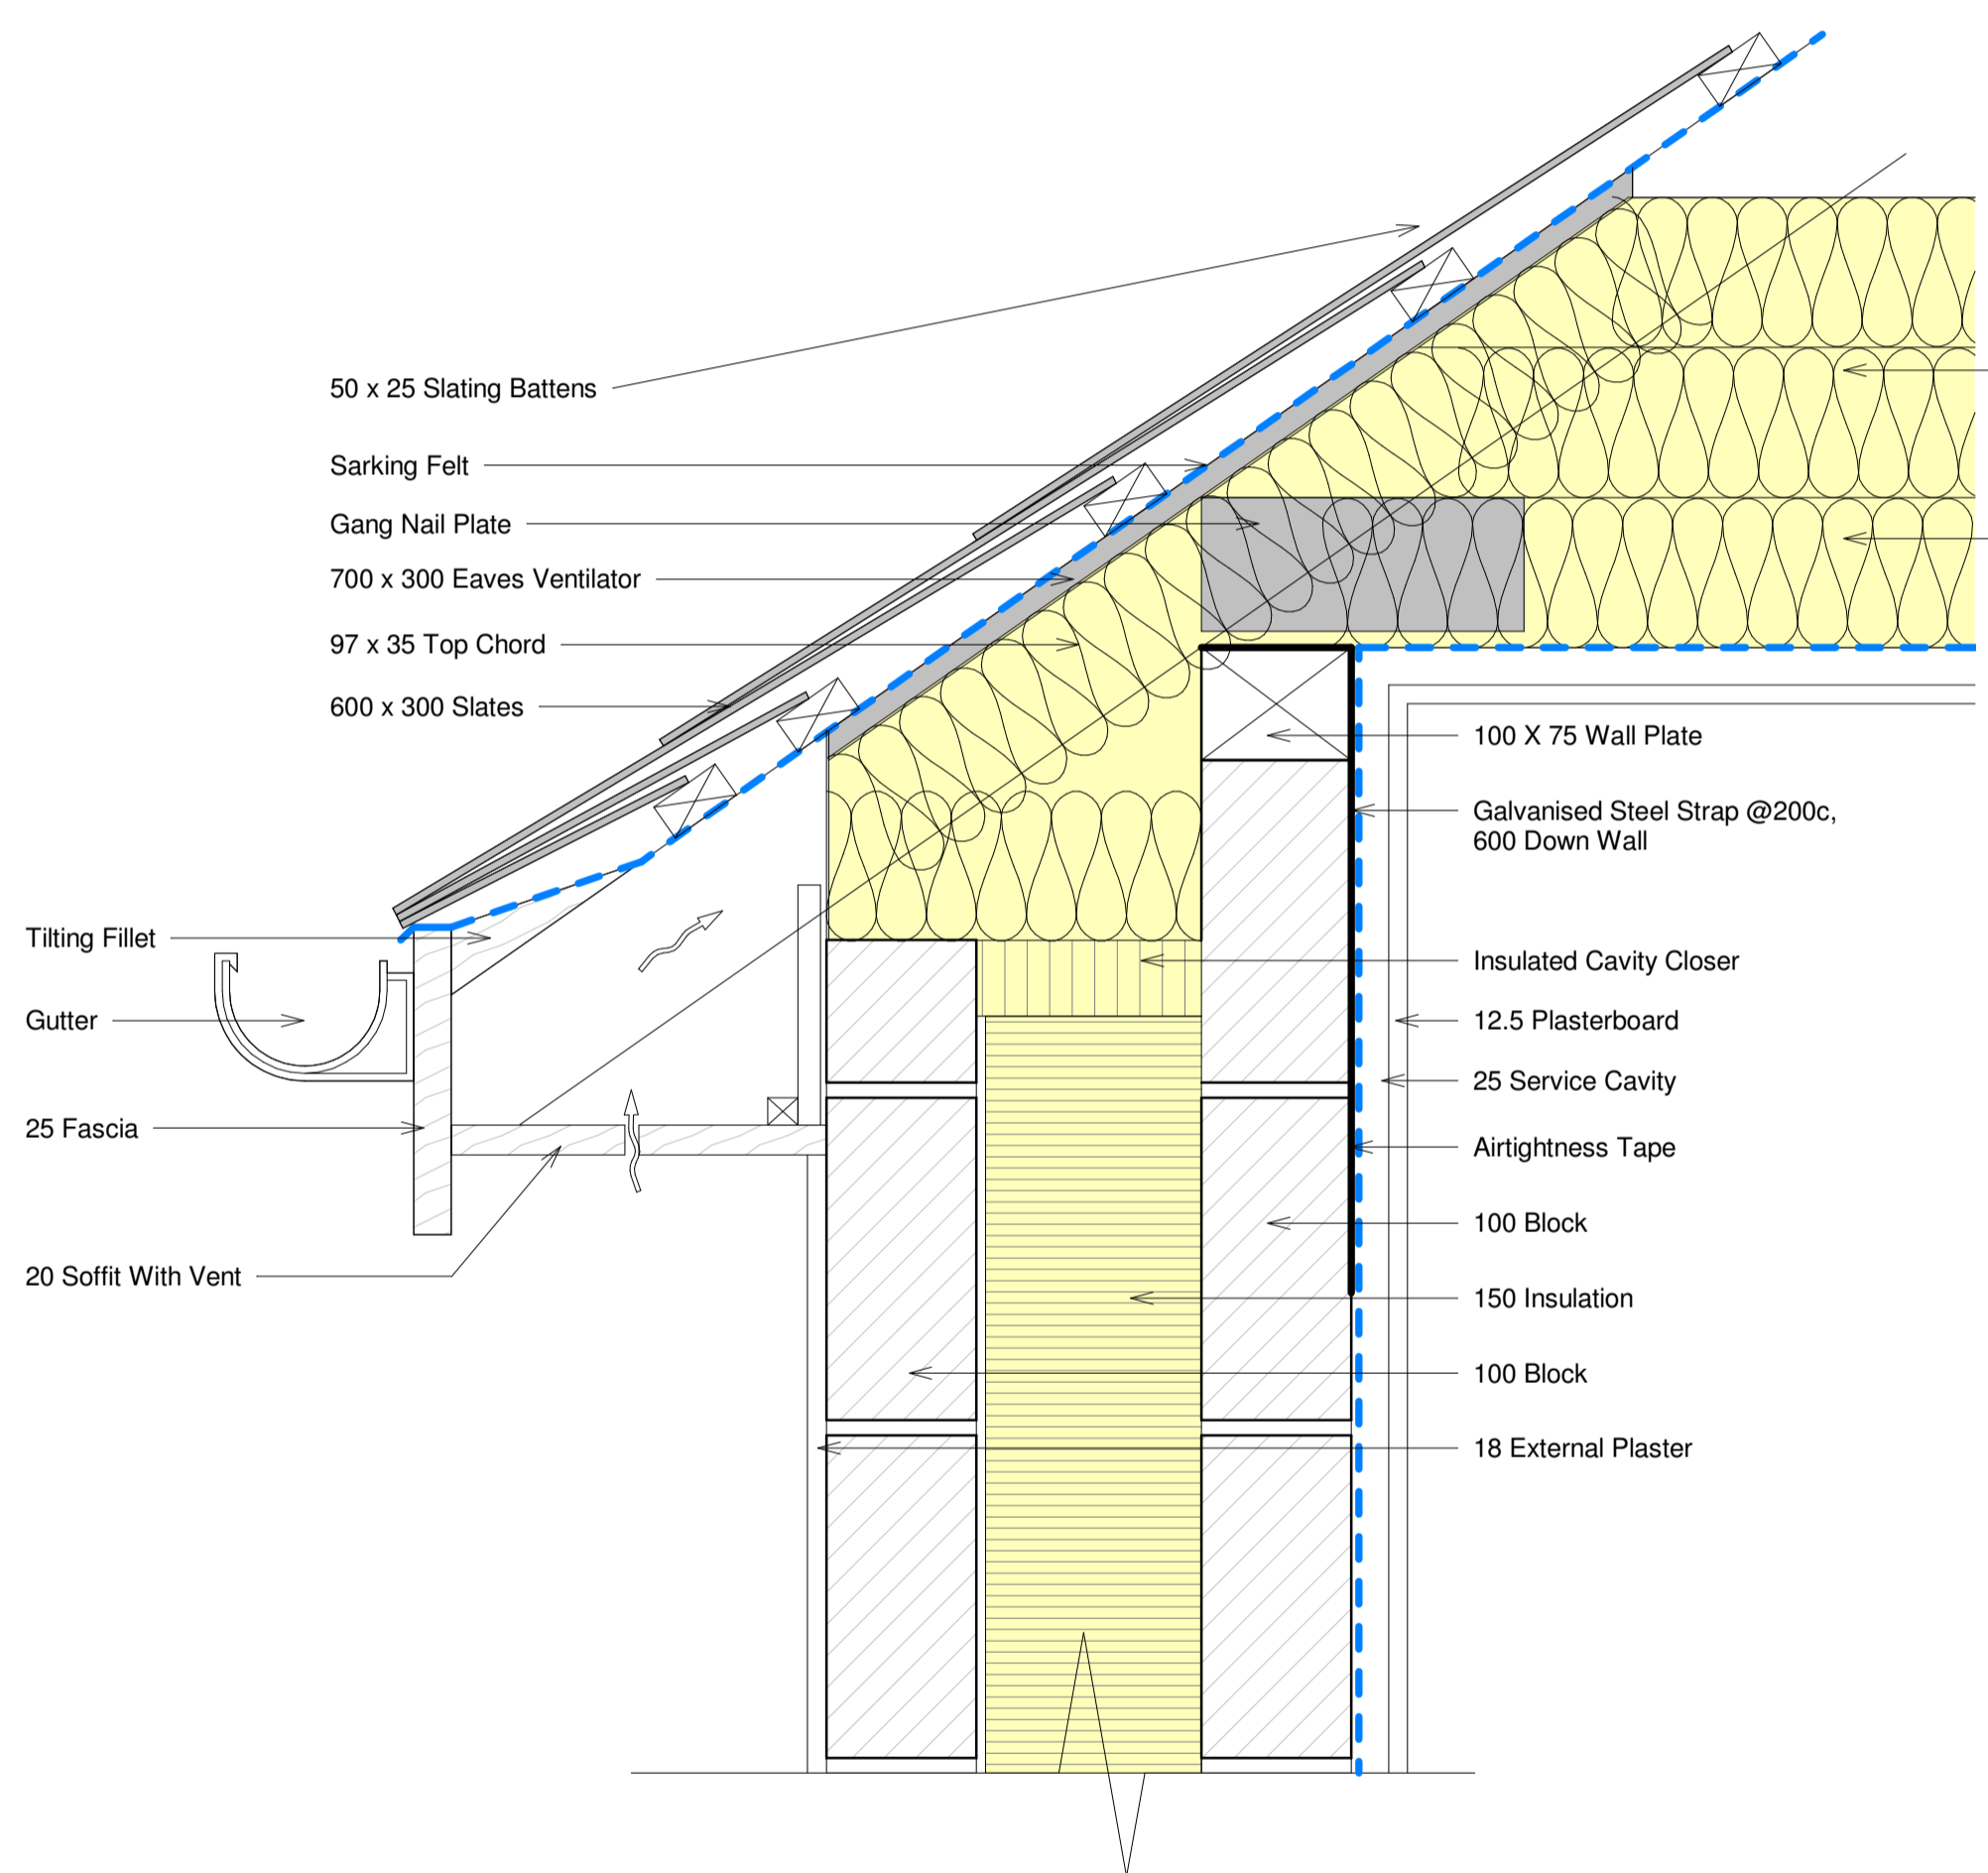

1 Section 4 - Eaves
1 : 5

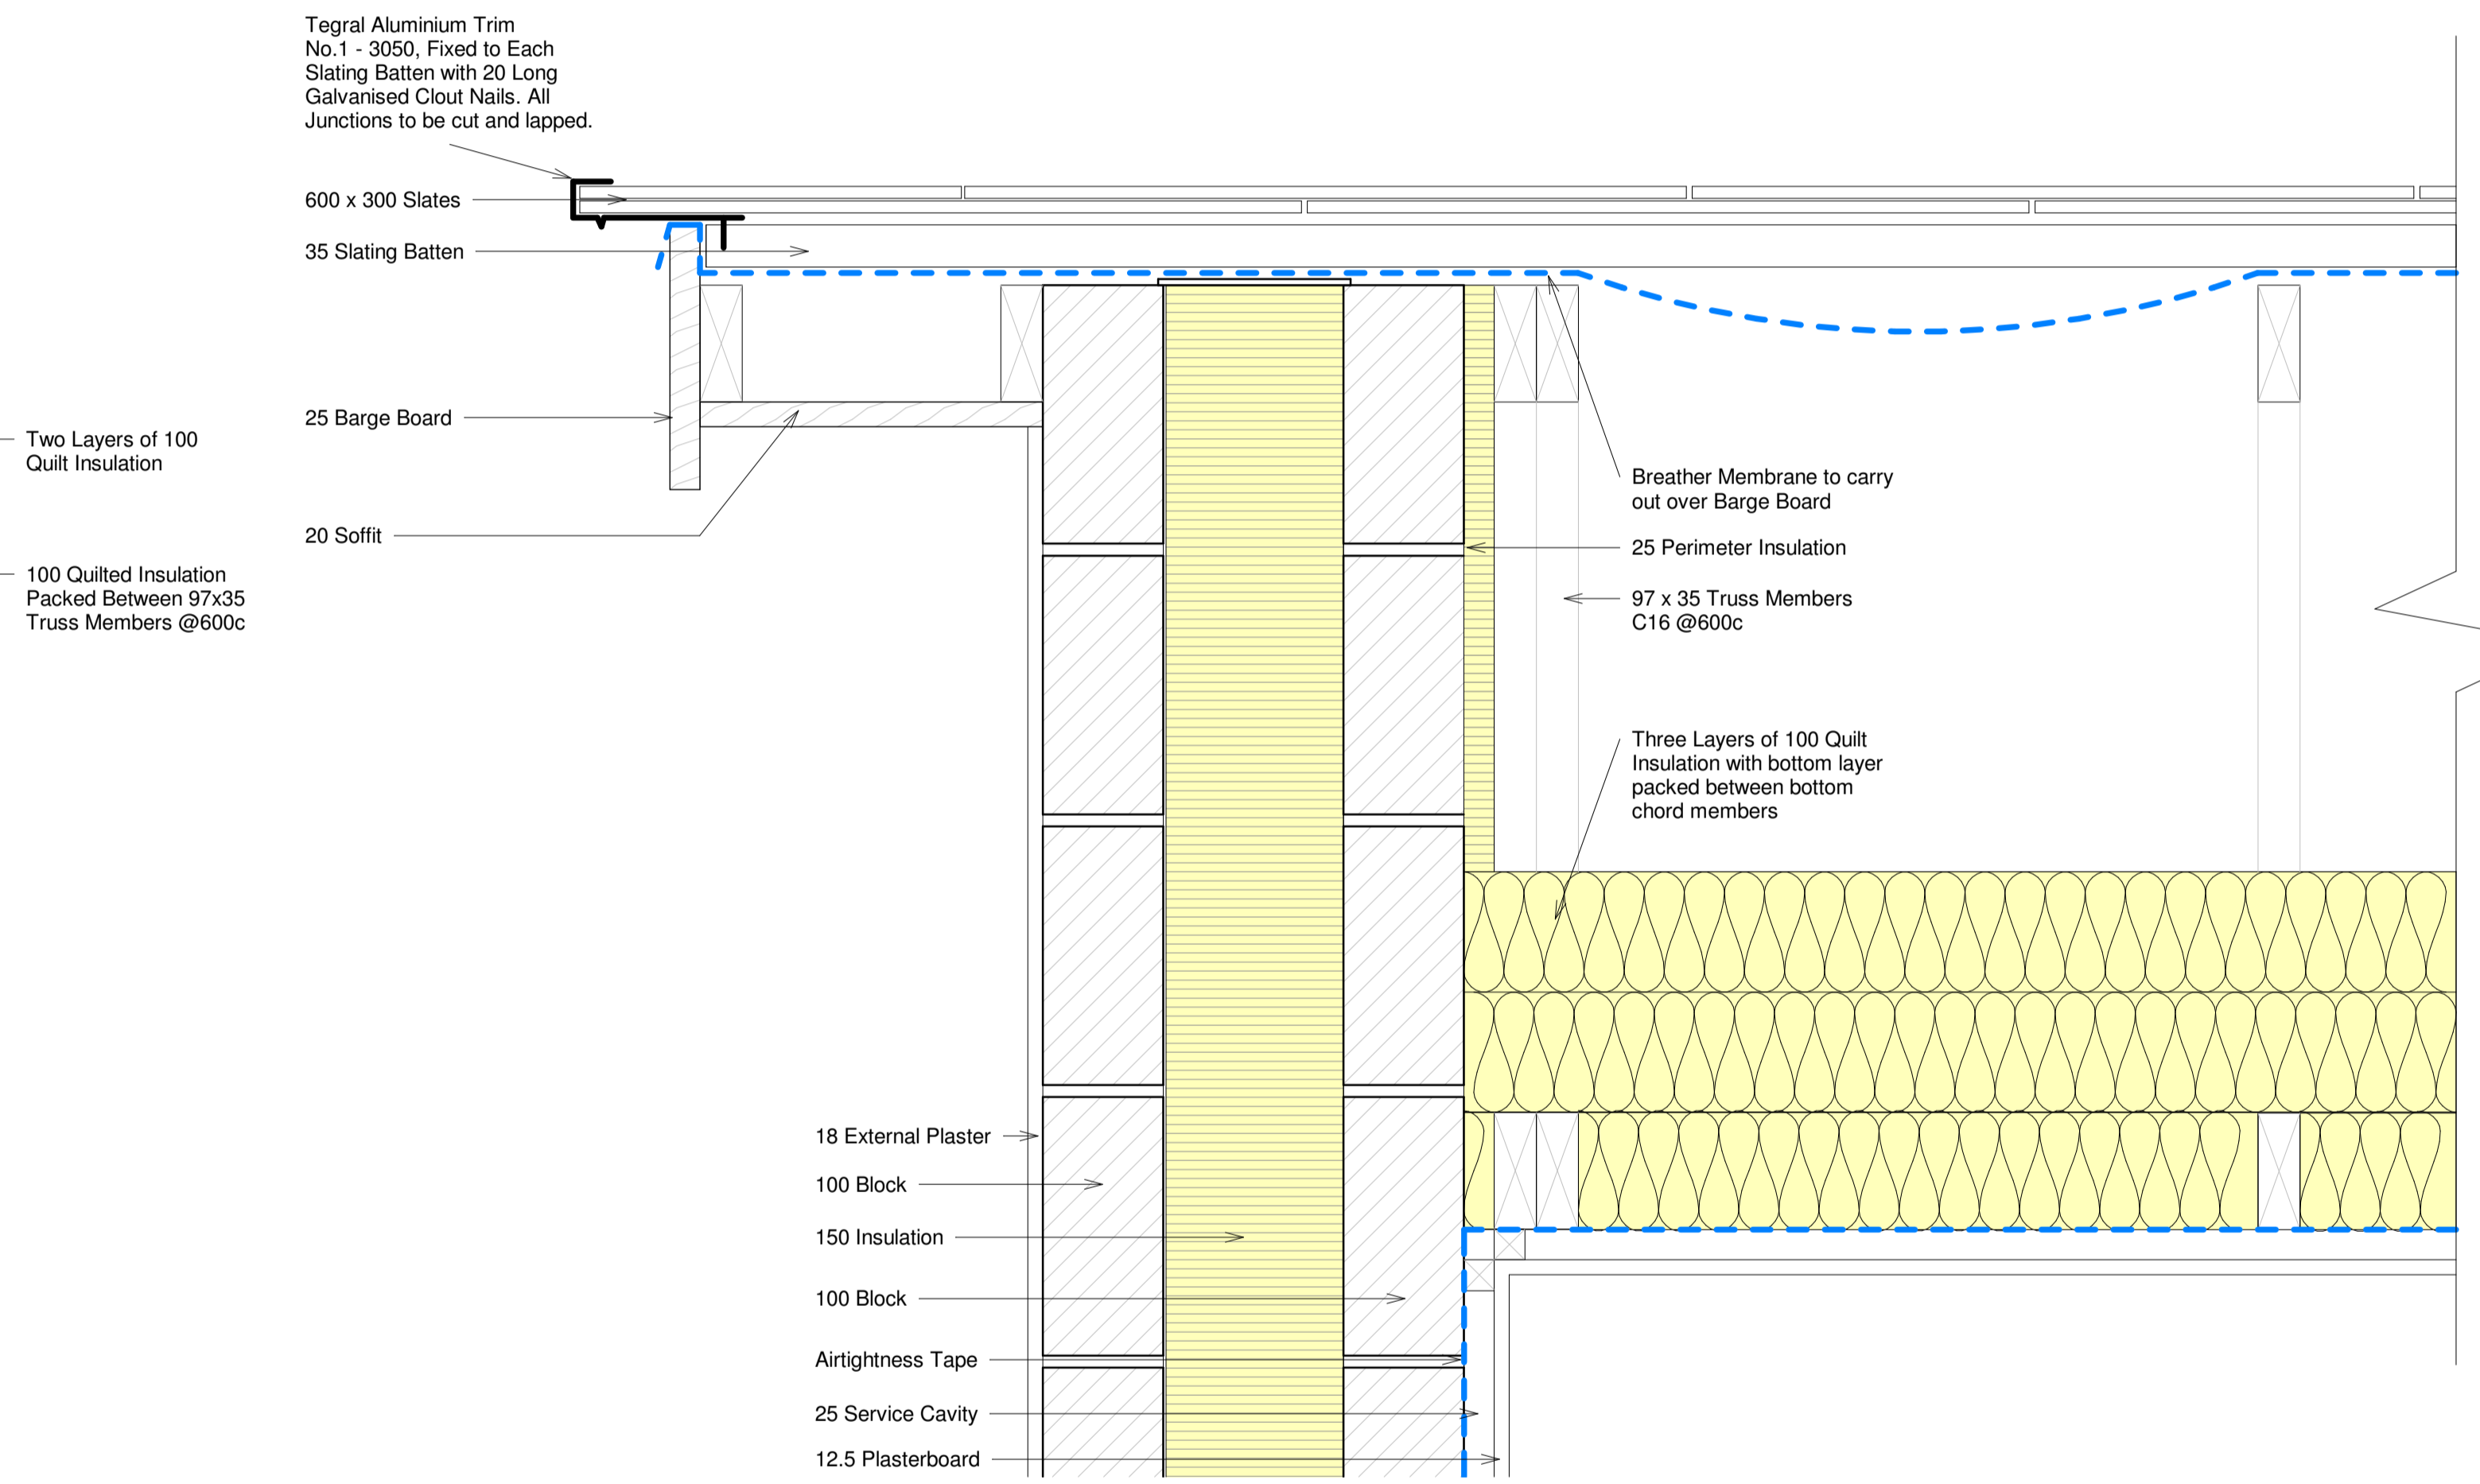

2 Section 6 - Verge
1 : 5

NOTES:



PROJECT:

Enter address here

ARCHITECT:

CLIENT:

KEY PLAN: NOT TO SCALE

SCALE BAR: 0 1000 2000 5000
SCALE: 1:100

NORTH: N

ST	REV	DESCRIPTION	DATE

SCALE AT A1: 1 : 5
CHK: Checked APP: Approved
DES: Designer DRW: Author

DRAWING SERIES:

DRAWING TITLE:
Eaves and Verge

DRAWING NUMBER: (Revit Sheet Number)
Project Originator Volume Level Type Role - Number
A 116

STATUS: REV: